


PRELIMINARY
DO NOT BUILD TO

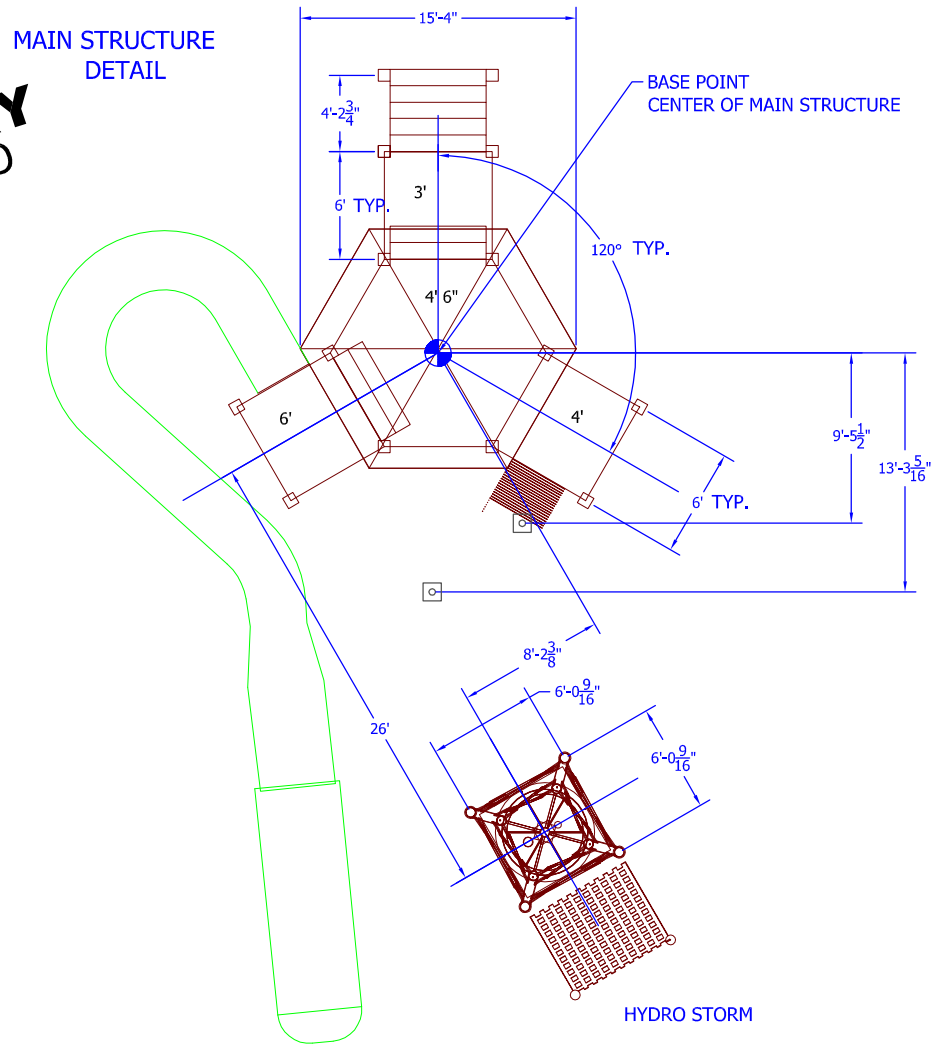

NOTES:

SLIDES ARE SHOWN FOR GRAPHIC REPRESENTATION
PURPOSES ONLY. SITE-SPECIFIC SLIDE PATHS TBD. SLIDE
FOOTINGS ALSO TBD.

DRAWING NO. : EVPS-Plan

JOB: General

DATE: October 2005

SCALE: 3/32" = 1'

DRAWN BY: MDA

EVOLUTION SERIES PLAY STRUCTURES PLAN VIEW

This document is the property of Wizard Works
Product Development Company, Inc of Albany,
New York and is confidential proprietary
Information. Consent of use of the Information
contained within this document implies use as
reference only. Use of this Information without the
expressed written permission of Wizard Works is
Illegal, and will be prosecuted to the fullest extent
of the law.



40 BROADWAY, ALBANY, NY. 12202