


**PRELIMINARY**  
DO NOT BUILD TO

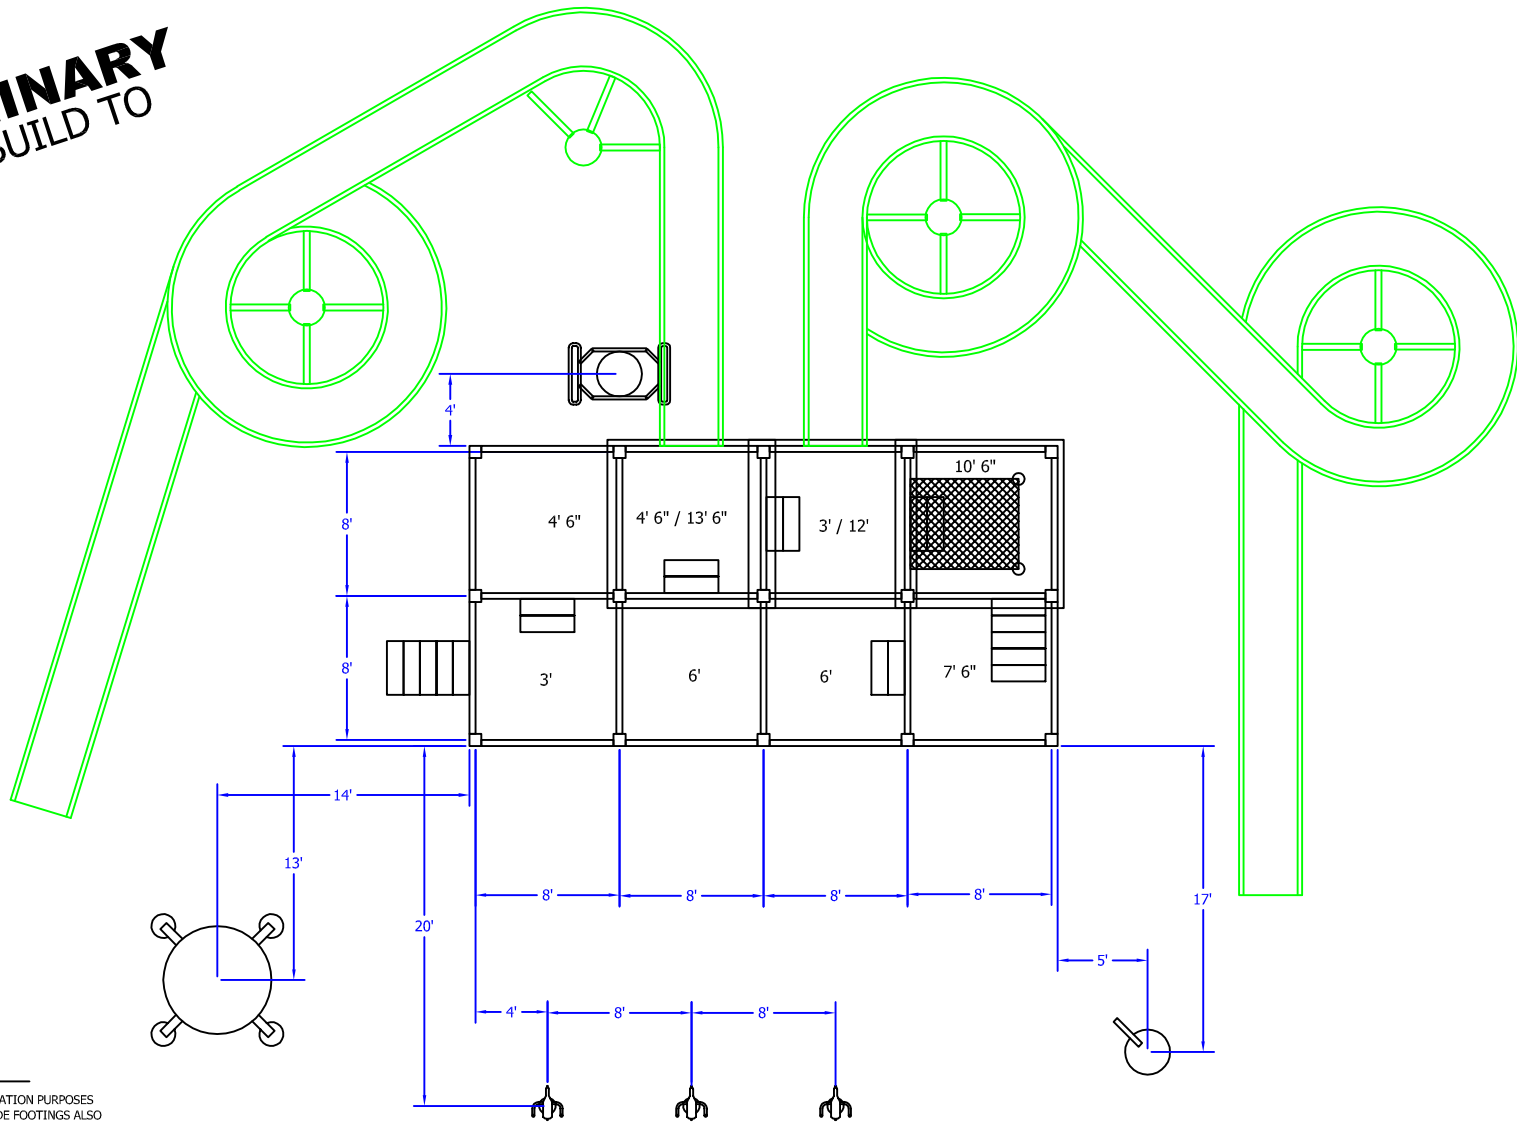

**NOTES:**

SLIDE IS SHOWN FOR GRAPHIC REPRESENTATION PURPOSES ONLY. SITE-SPECIFIC SLIDE PATH TBD. SLIDE FOOTINGS ALSO TBD.

**DRAWING NO. :** EXPS-Plan

**JOB:** General

**DATE:** October 2005

**SCALE:** 3/32" = 1'

**DRAWN BY:** MDA

# EXPLORER SERIES PLAY STRUCTURES PLAN VIEW

This document is the property of Wizard Works Product Development Company, Inc of Albany, New York and is confidential proprietary information. Consent of use of the Information contained within this document implies use as reference only. Use of this Information without the expressed written permission of Wizard Works is illegal, and will be prosecuted to the fullest extent of the law.



40 BROADWAY, ALBANY, NY. 12202