


**PRELIMINARY**  
DO NOT BUILD TO

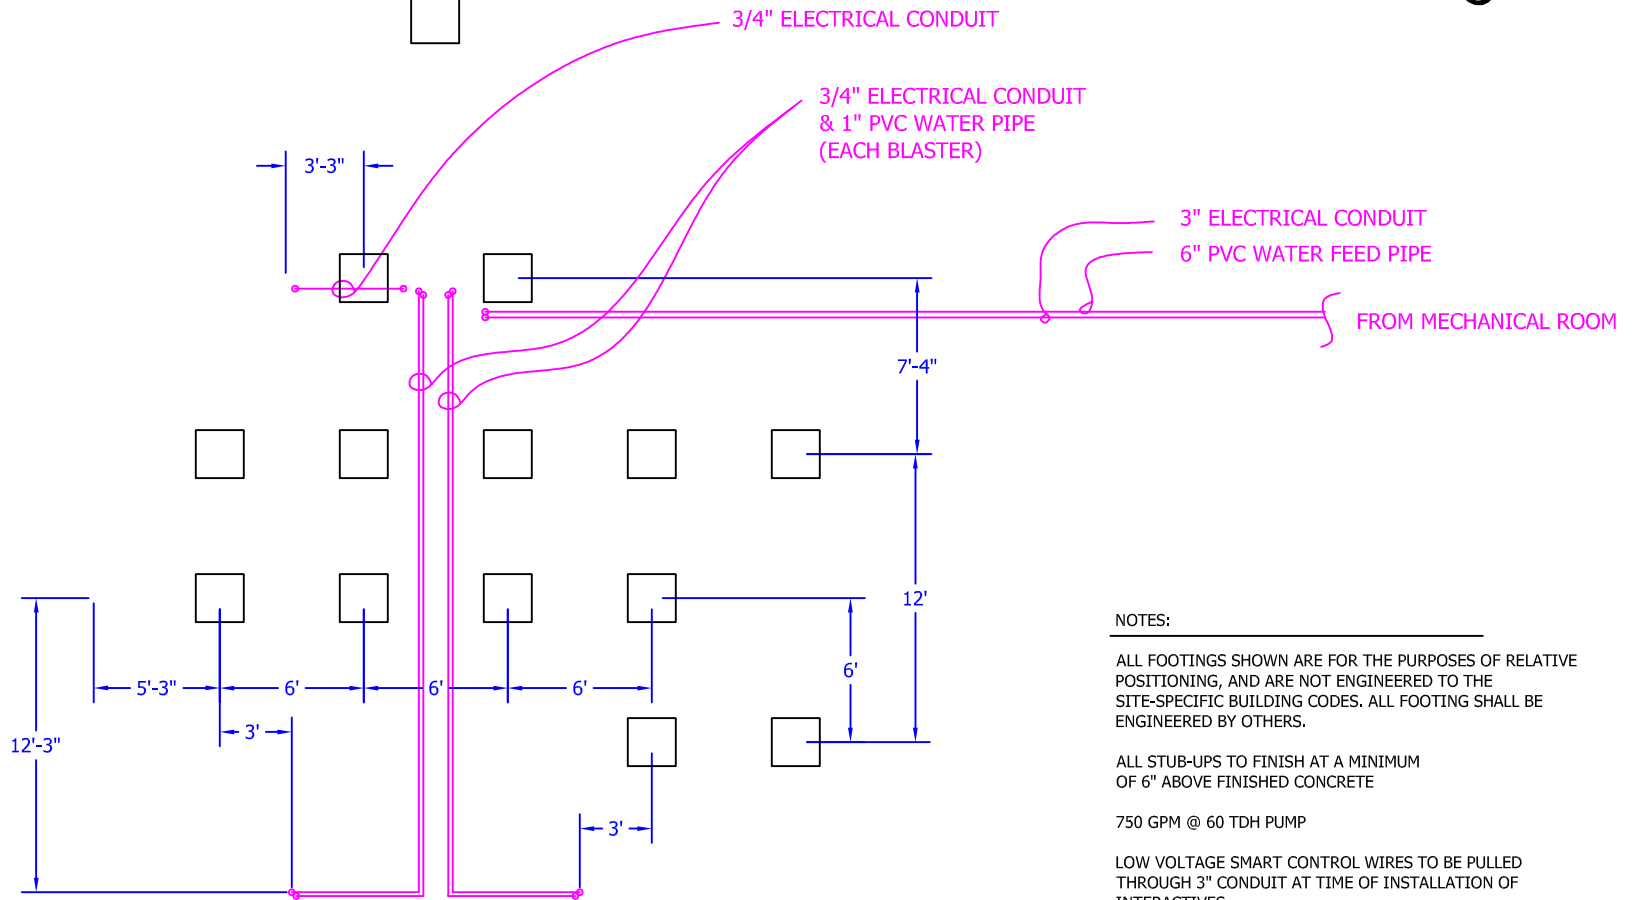

NOTES:

ALL FOOTINGS SHOWN ARE FOR THE PURPOSES OF RELATIVE POSITIONING, AND ARE NOT ENGINEERED TO THE SITE-SPECIFIC BUILDING CODES. ALL FOOTING SHALL BE ENGINEERED BY OTHERS.

ALL STUB-UPS TO FINISH AT A MINIMUM OF 6" ABOVE FINISHED CONCRETE

750 GPM @ 60 TDH PUMP

LOW VOLTAGE SMART CONTROL WIRES TO BE PULLED THROUGH 3" CONDUIT AT TIME OF INSTALLATION OF INTERACTIVES.

**DRAWING NO. :** MPS-BGP

**JOB:** General

**DATE:** October 2005

**SCALE:**  $\frac{1}{8}'' = 1'$

**DRAWN BY:** MDA

**MILLENNIUM SERIES  
PLAY STRUCTURES  
BELOW-GRADE PROVISIONS**

This document is the property of Wizard Works Product Development Company, Inc of Albany, New York and is confidential proprietary information. Consent of use of the information contained within this document implies use as reference only. Use of this information without the expressed written permission of Wizard Works is illegal, and will be prosecuted to the fullest extent of the law.



40 BROADWAY, ALBANY, NY. 12202